




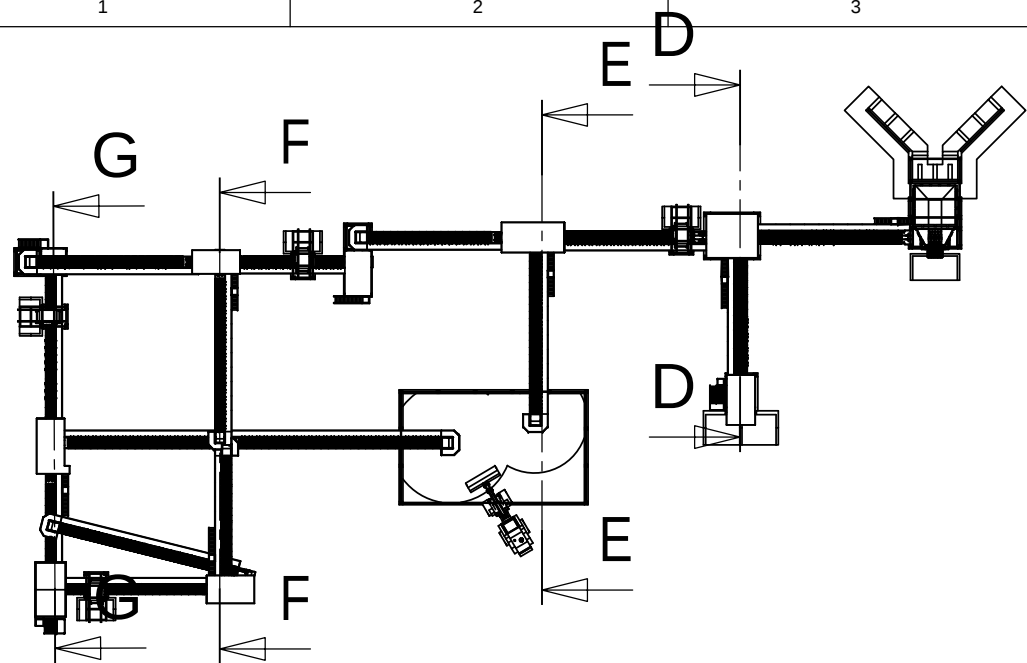

Feed End
Module

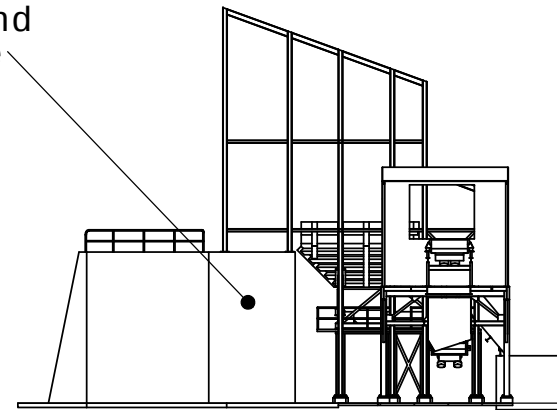

Metallic Screening
Module

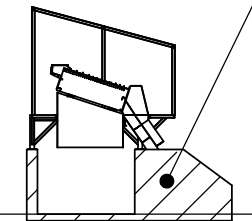


SECTION D-D
SCALE 1 : 350

Quaternary Slag
Screening Module

Slag Product
Stockhouse


Primary Slag
Screening Module

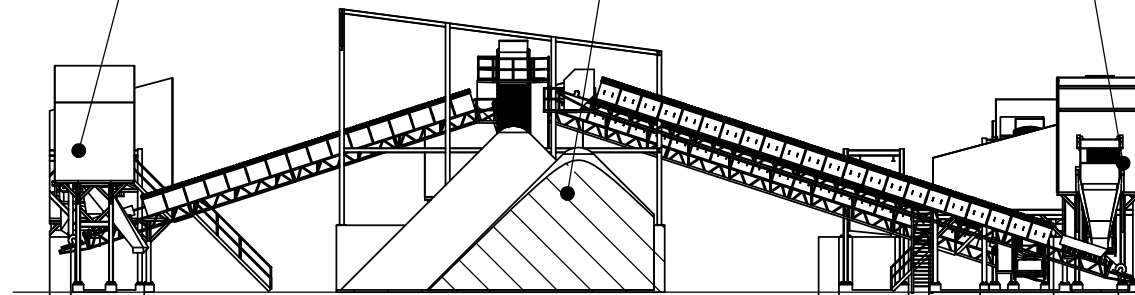

SECTION E-E
SCALE 1 : 350

Secondary Slag
Screening Module

Quaternary Slag
Screening Module

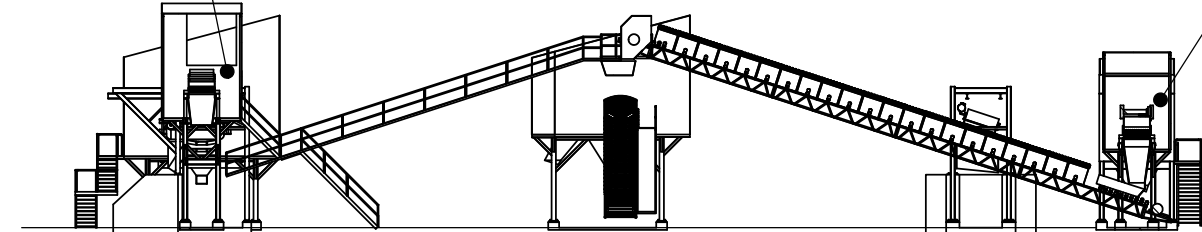


SECTION F-F
SCALE 1 : 350

Tertiary Slag
Crushing Module

Tertiary Slag
Screening Module

Secondary Slag
Crushing Module

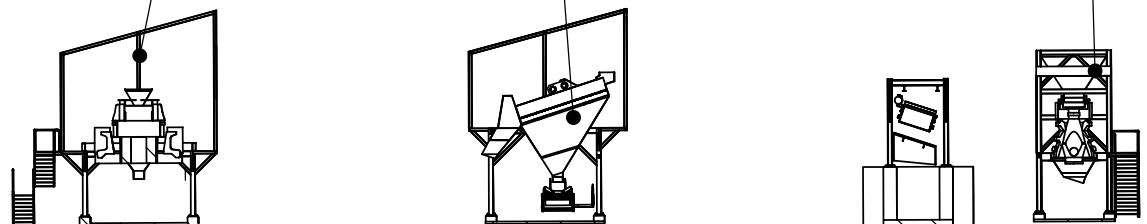

SECTION G-G
SCALE 1 : 350

UNLESS OTHERWISE SPECIFIED: DIMENSIONS ARE IN MILLIMETERS SURFACE FINISH: TOLERANCES: LINEAR: ANGULAR:				FINISH:		DEBUR AND BREAK SHARP EDGES		DO NOT SCALE DRAWING		REVISION	
	NAME		SIGNATURE		DATE			TITLE:			
DRAWN											
CHK'D											
APPV'D											
MFG											
Q.A					MATERIAL:			DWG NO.		A2	
					WEIGHT:			SCALE:1:1000		SHEET 3 OF 3	

Tisco Carbon Crushing rev